

Client:
Audley Parish Council

Project:
Church Street,
Audley, Stoke- on-Trent
ST7 8DE

Title:
Road Closure
Remembrance Sunday
2022

DESIGN INPUTS (FOR REFERENCE RELATE TO CONTROL DOCUMENT: F-012-DesignRefs (iss.1))

D1 ☐ D10 - OTHER? PLEASE STATE:

D2 ☐

D3 ☐

D4 ☐

D5 ☐

D10 ☐

Key:

- Traffic sign
- Traffic cone/cylinder
- TMO Traffic Management Operative Point
- VMP Volunteer Marshal Point
- Parade Route
- Area of road closed

This Drawing is the property of
Dutton Traffic Management Services.

It MUST NOT be copied in part or sent to
a third party without written permission.

DETAIL B (B)

Single/Dual carriageway 40mph or less - 450mm traffic cones, spacing 1.5m.
Single/Dual carriageway 50mph or more - 750mm traffic cones, spacing 1.5m.
Dual carriageway national speed limit - 750mm traffic cones, spacing 1.5m, relaxation 3m.

Notes:
1) During darkness, warning lights to BS EN 12352:2006 should be provided in accordance with Table A1.3 (Appendix 1).
2) 45° tapers have 1.5m spacing, no relaxations.
3) On motorways and NSL AP duals with hard shoulders, 1m cones will be required for both standard and relaxation works for lead tapers and the facing wall of lane changes.

DETAIL C1 (C1)


Single/Dual carriageway 40mph or less - 450mm traffic cones.
Single/Dual carriageway 50mph or more - 750mm traffic cones.

Notes:
1) During darkness, warning lights to BS EN 12352:2006 should be provided in accordance with Table A1.3 (Appendix 1).
2) For relaxation to Detail C1 see Table A1.3 (Appendix 1).

Drawn: Lee Bellfield
Checked: Gary Mainwaring

12/09/2022 Rev: 1

DTMS001
Original drawing size A3 - NTS

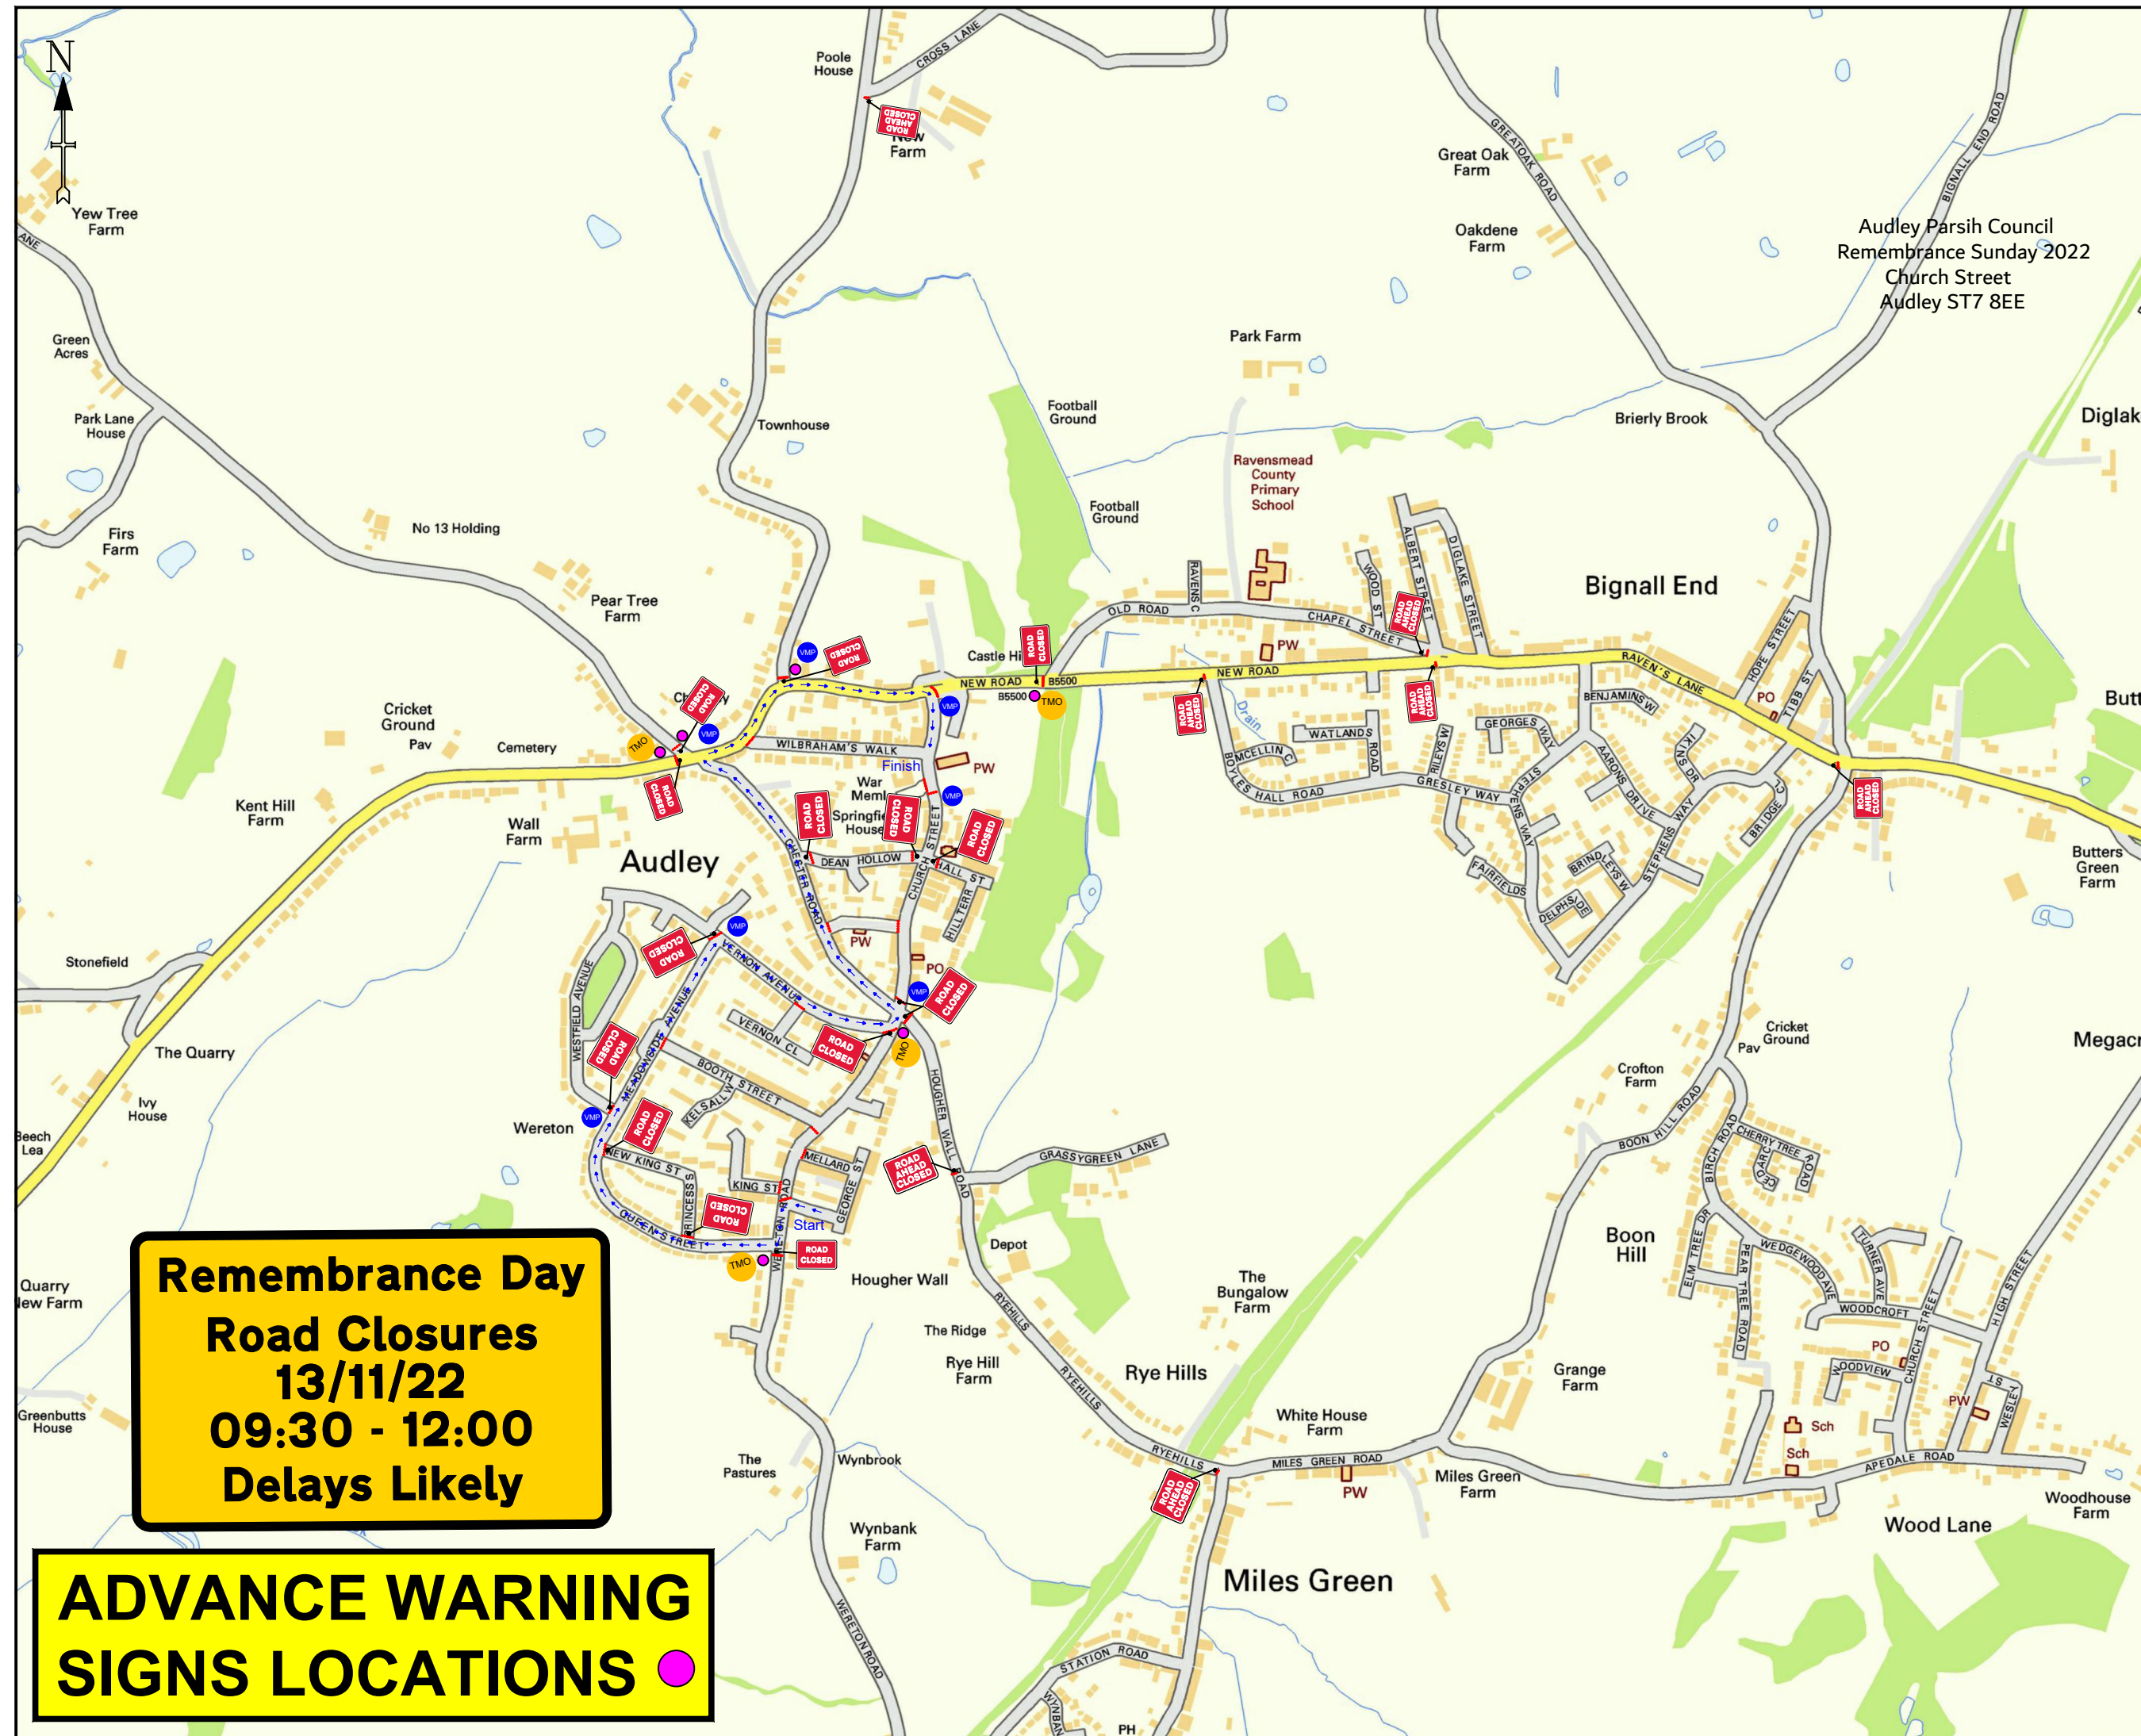

**Remembrance Day
Road Closures
13/11/22
09:30 - 12:00
Delays Likely**

**ADVANCE WARNING
SIGNS LOCATIONS**